




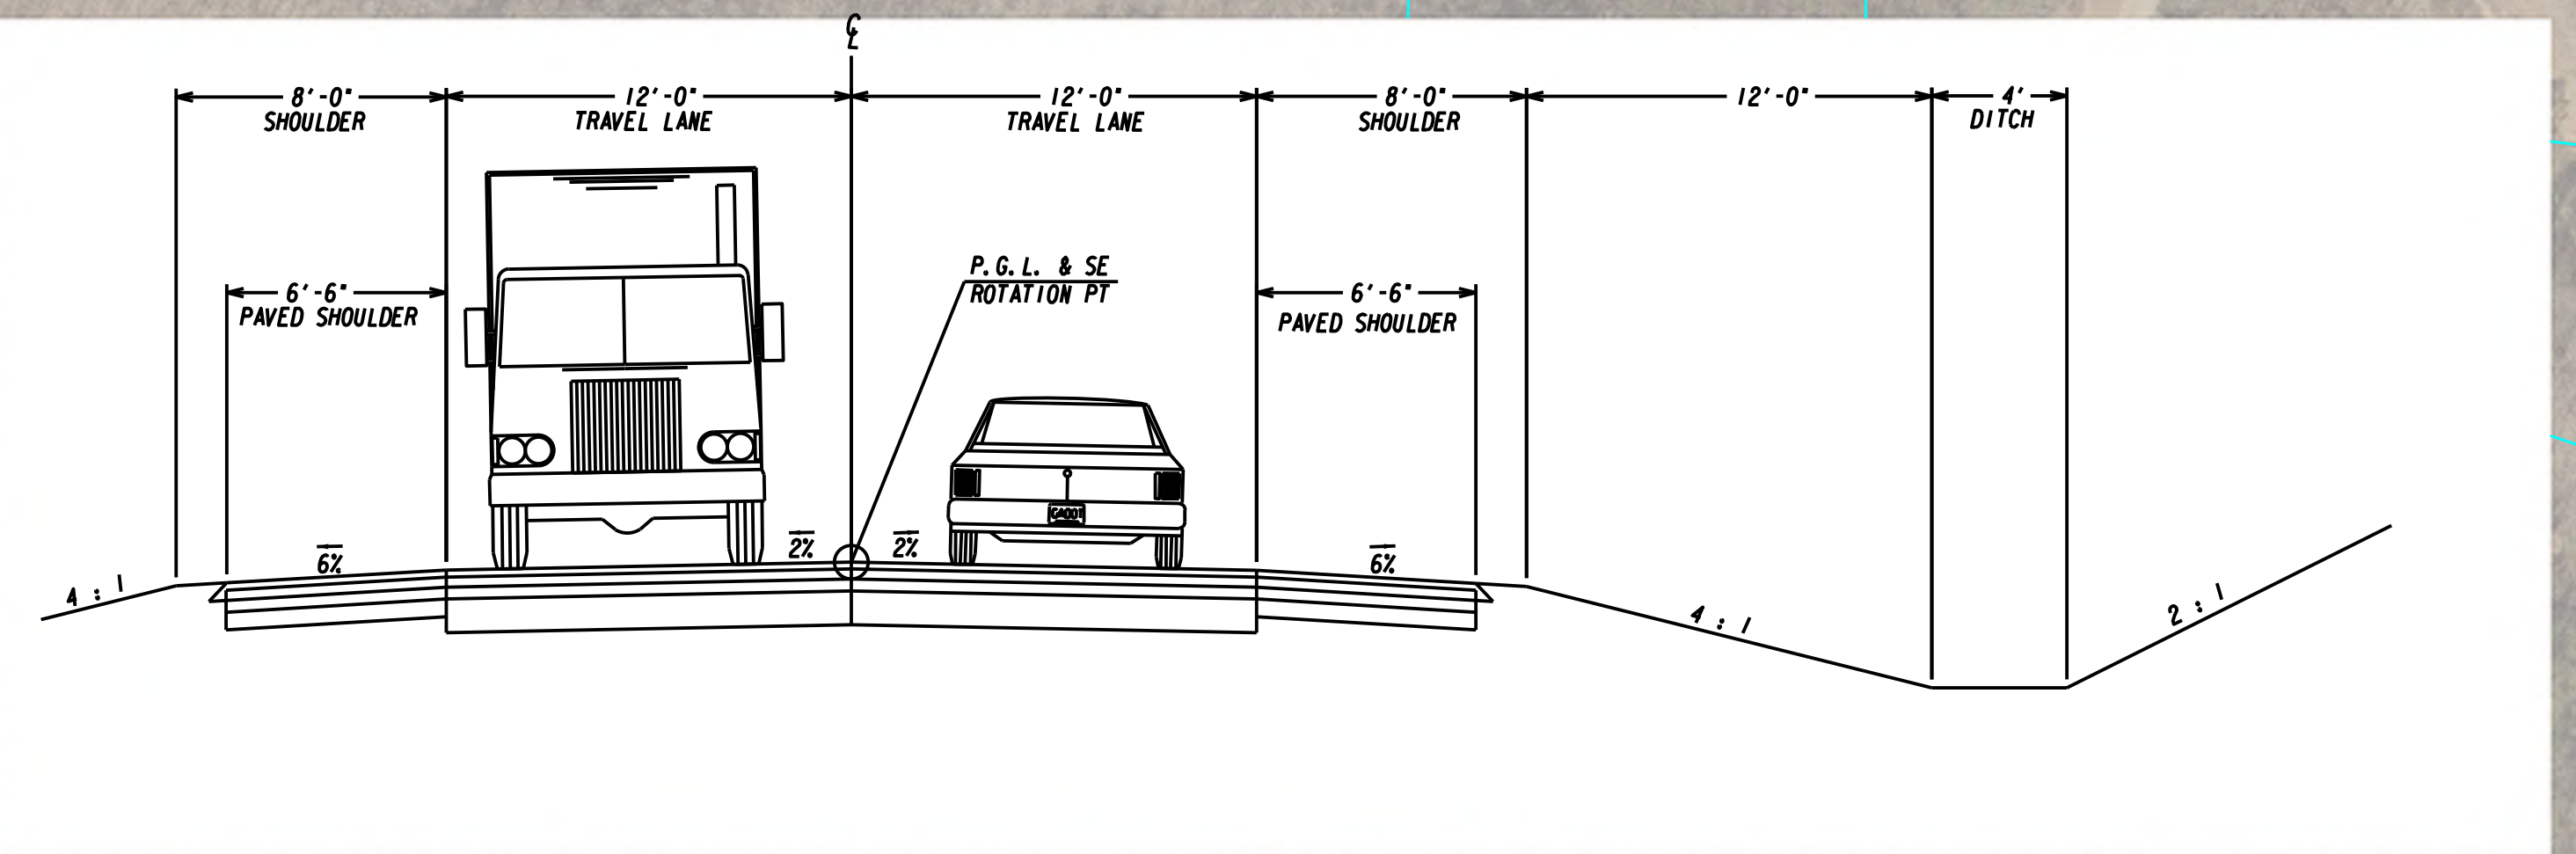

STOP CONTROLLED INTERSECTION ANTICIPATED AT BALL GROUND BYPASS AND SR 372 WITH STOP CONTROL ON BYPASS AND FREE FLOWING ACCESS ON SR 372. FURTHER ANALYSIS AND GOVT APPROVAL OF INTERSECTION IS PENDING.

LANE CONFIGURATION HAS BEEN SHOWN FOR SOME ALTERNATIVES BUT OMITTED FOR OTHERS FOR CLARITY OF DRAWING. OTHER ALTERNATIVES WILL BE SIMILAR TO WHAT IS SHOWN.

ROUNDABOUTS ARE ANTICIPATED AT THE INTERSECTION OF BALL GROUND BYPASS AND VALLEY STREET AS WELL AS BALL GROUND BYPASS AND BALL GROUND HIGHWAY. FURTHER ANALYSIS AND GOVT APPROVAL OF INTERSECTION IS PENDING.

 

LEGEND

- EXISTING PROPERTY LINE
- WETLAND
- OPEN WATER AND STREAM BUFFERS
- POTENTIALLY HISTORICALLY ELIGIBLE
- EPHEMERAL CHANNEL
- INTERMITTENT STREAM
- PERENNIAL STREAM
- OPEN WATER RESIDENCES (APPROXIMATE)
- APPROX. REQUIRED RIGHT OF WAY (COLOR CORRESPONDS TO ASSOCIATED ALIGNMENT)
- POTENTIAL DISPLACEMENT (INSIDE COLOR(S) ASSOCIATED WITH ALIGNMENT)
- POTENTIAL STORMWATER POND
- POTENTIAL DRAINAGE OUTFALL

STAKEHOLDER MEETING
BALL GROUND TRUCK BYPASS
P.I. NO. 0002525
 CHEROKEE COUNTY, GEORGIA
 JUNE 2020

SCALE IN FEET
 0 200 400 600

NOTE: PROPOSED LAYOUT AND REQUIRED RIGHT OF WAY ARE CONCEPTUAL AND SUBJECT TO CHANGE. FUNDING HAS NOT BEEN IDENTIFIED FOR THIS PROJECT. THIS LAYOUT IS BEING PROVIDED FOR PUBLIC INPUT ONLY. AS FUNDING IS IDENTIFIED, ALTERNATIVES MAY BE MODIFIED OR ADDED. FURTHER STUDIES AND PUBLIC INPUT WILL BE NEEDED BEFORE PREFERRED ALTERNATIVE IS CHOSEN.